


PROPOSED WALL OPENINGS(GROUND FLOOR)

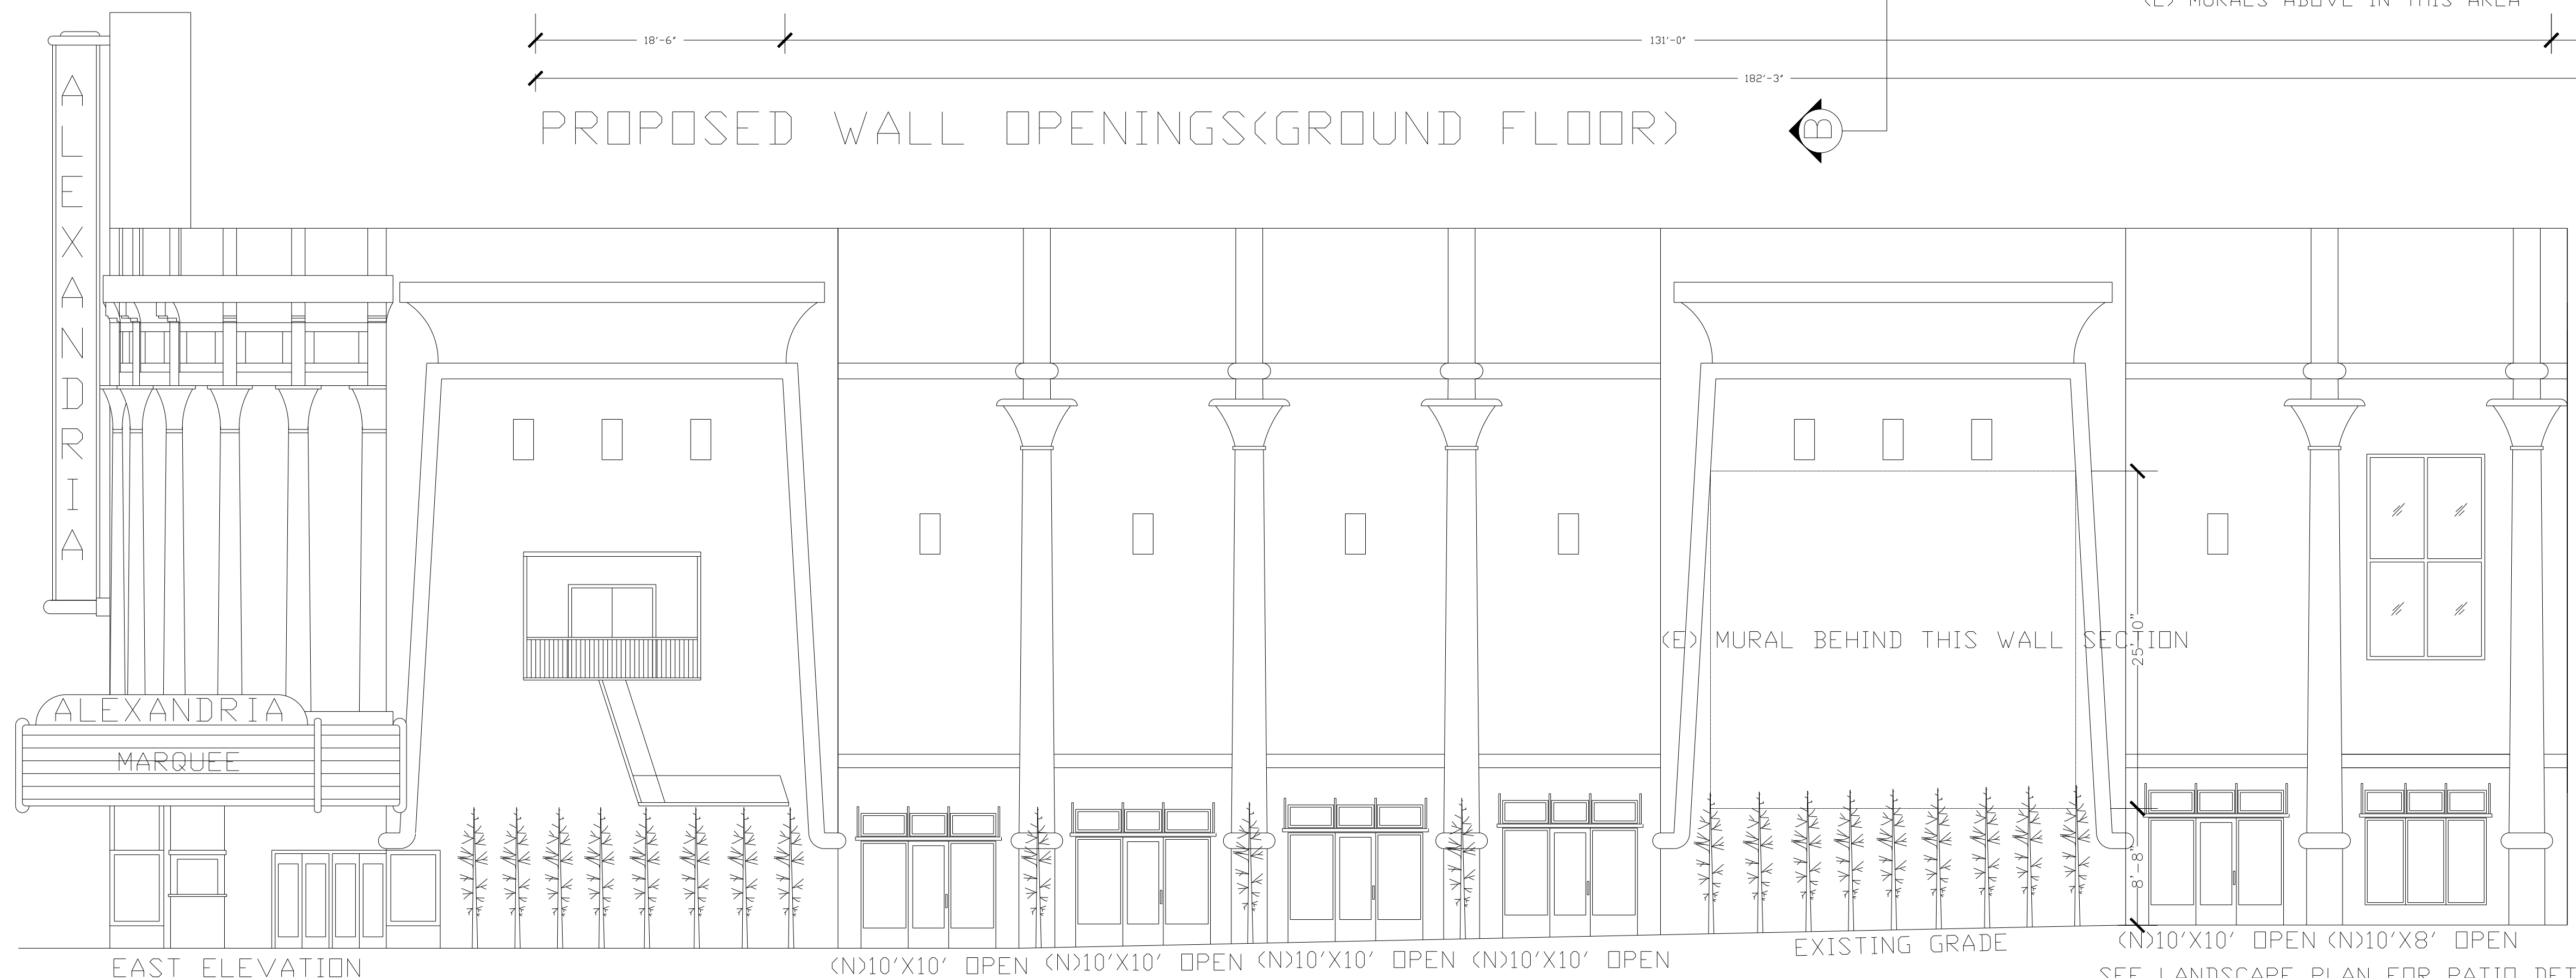

EAST ELEVATION

SPACE USE CALCULATIONS

EXISTING 1ST FLOOR:	NEW 1ST FLOOR:
RESTROOMS 600SF	RESTROOMS 600SF
OFFICE SPACE 590SF	OFFICE SPACE 590SF
RETAIL SPACE 1,180SF	RETAIL SPACE 1,180SF
STORAGE 1,000SF	COMMERCIAL 6,000SF
LOBBY 2,500SF	LOBBY 3,500SF
THEATER(INC. STAGE) 6,000SF	
EXISTING 2ND FLOOR:	NEW 2ND FLOOR:
HALL&ENTRY BALCONY 600SF	HALL&ENTRY BALCONY 600SF
THEATER BALCONY NO 1 3,000SF	THEATER SPACE 3,000SF
THEATER BALCONY NO 2 2,000SF	RESTAURANT 7,500SF

REVISIONS

DATE	DESCRIPTION
12.01.09	
12.07.09	


DESIGNED BY: ZONE DESIGN DEVELOPMENT
 DRAKE GARDNER
 10 CARLILE DR.
 SUITE NO. 1
 NOVATO, CA. 94945
 415.408.3403 (O)
 415.408.3429 (F)
 415.377.6694 (C)

PROJECT: NEW PROPOSED THEATER WALL OPENINGS

ALEXANDRIA THEATER
 5400 GEARY
 SAN FRANCISCO, CA.
 CHAN/LUY (OWNERS) 415.695.9850

DATE: 11.01.09
 SCALE: 1/8"=1'-0"
 DESIGNER: D.G.
 JOB NO.: CHAN/LUY
 SHEET NO.:

HA1

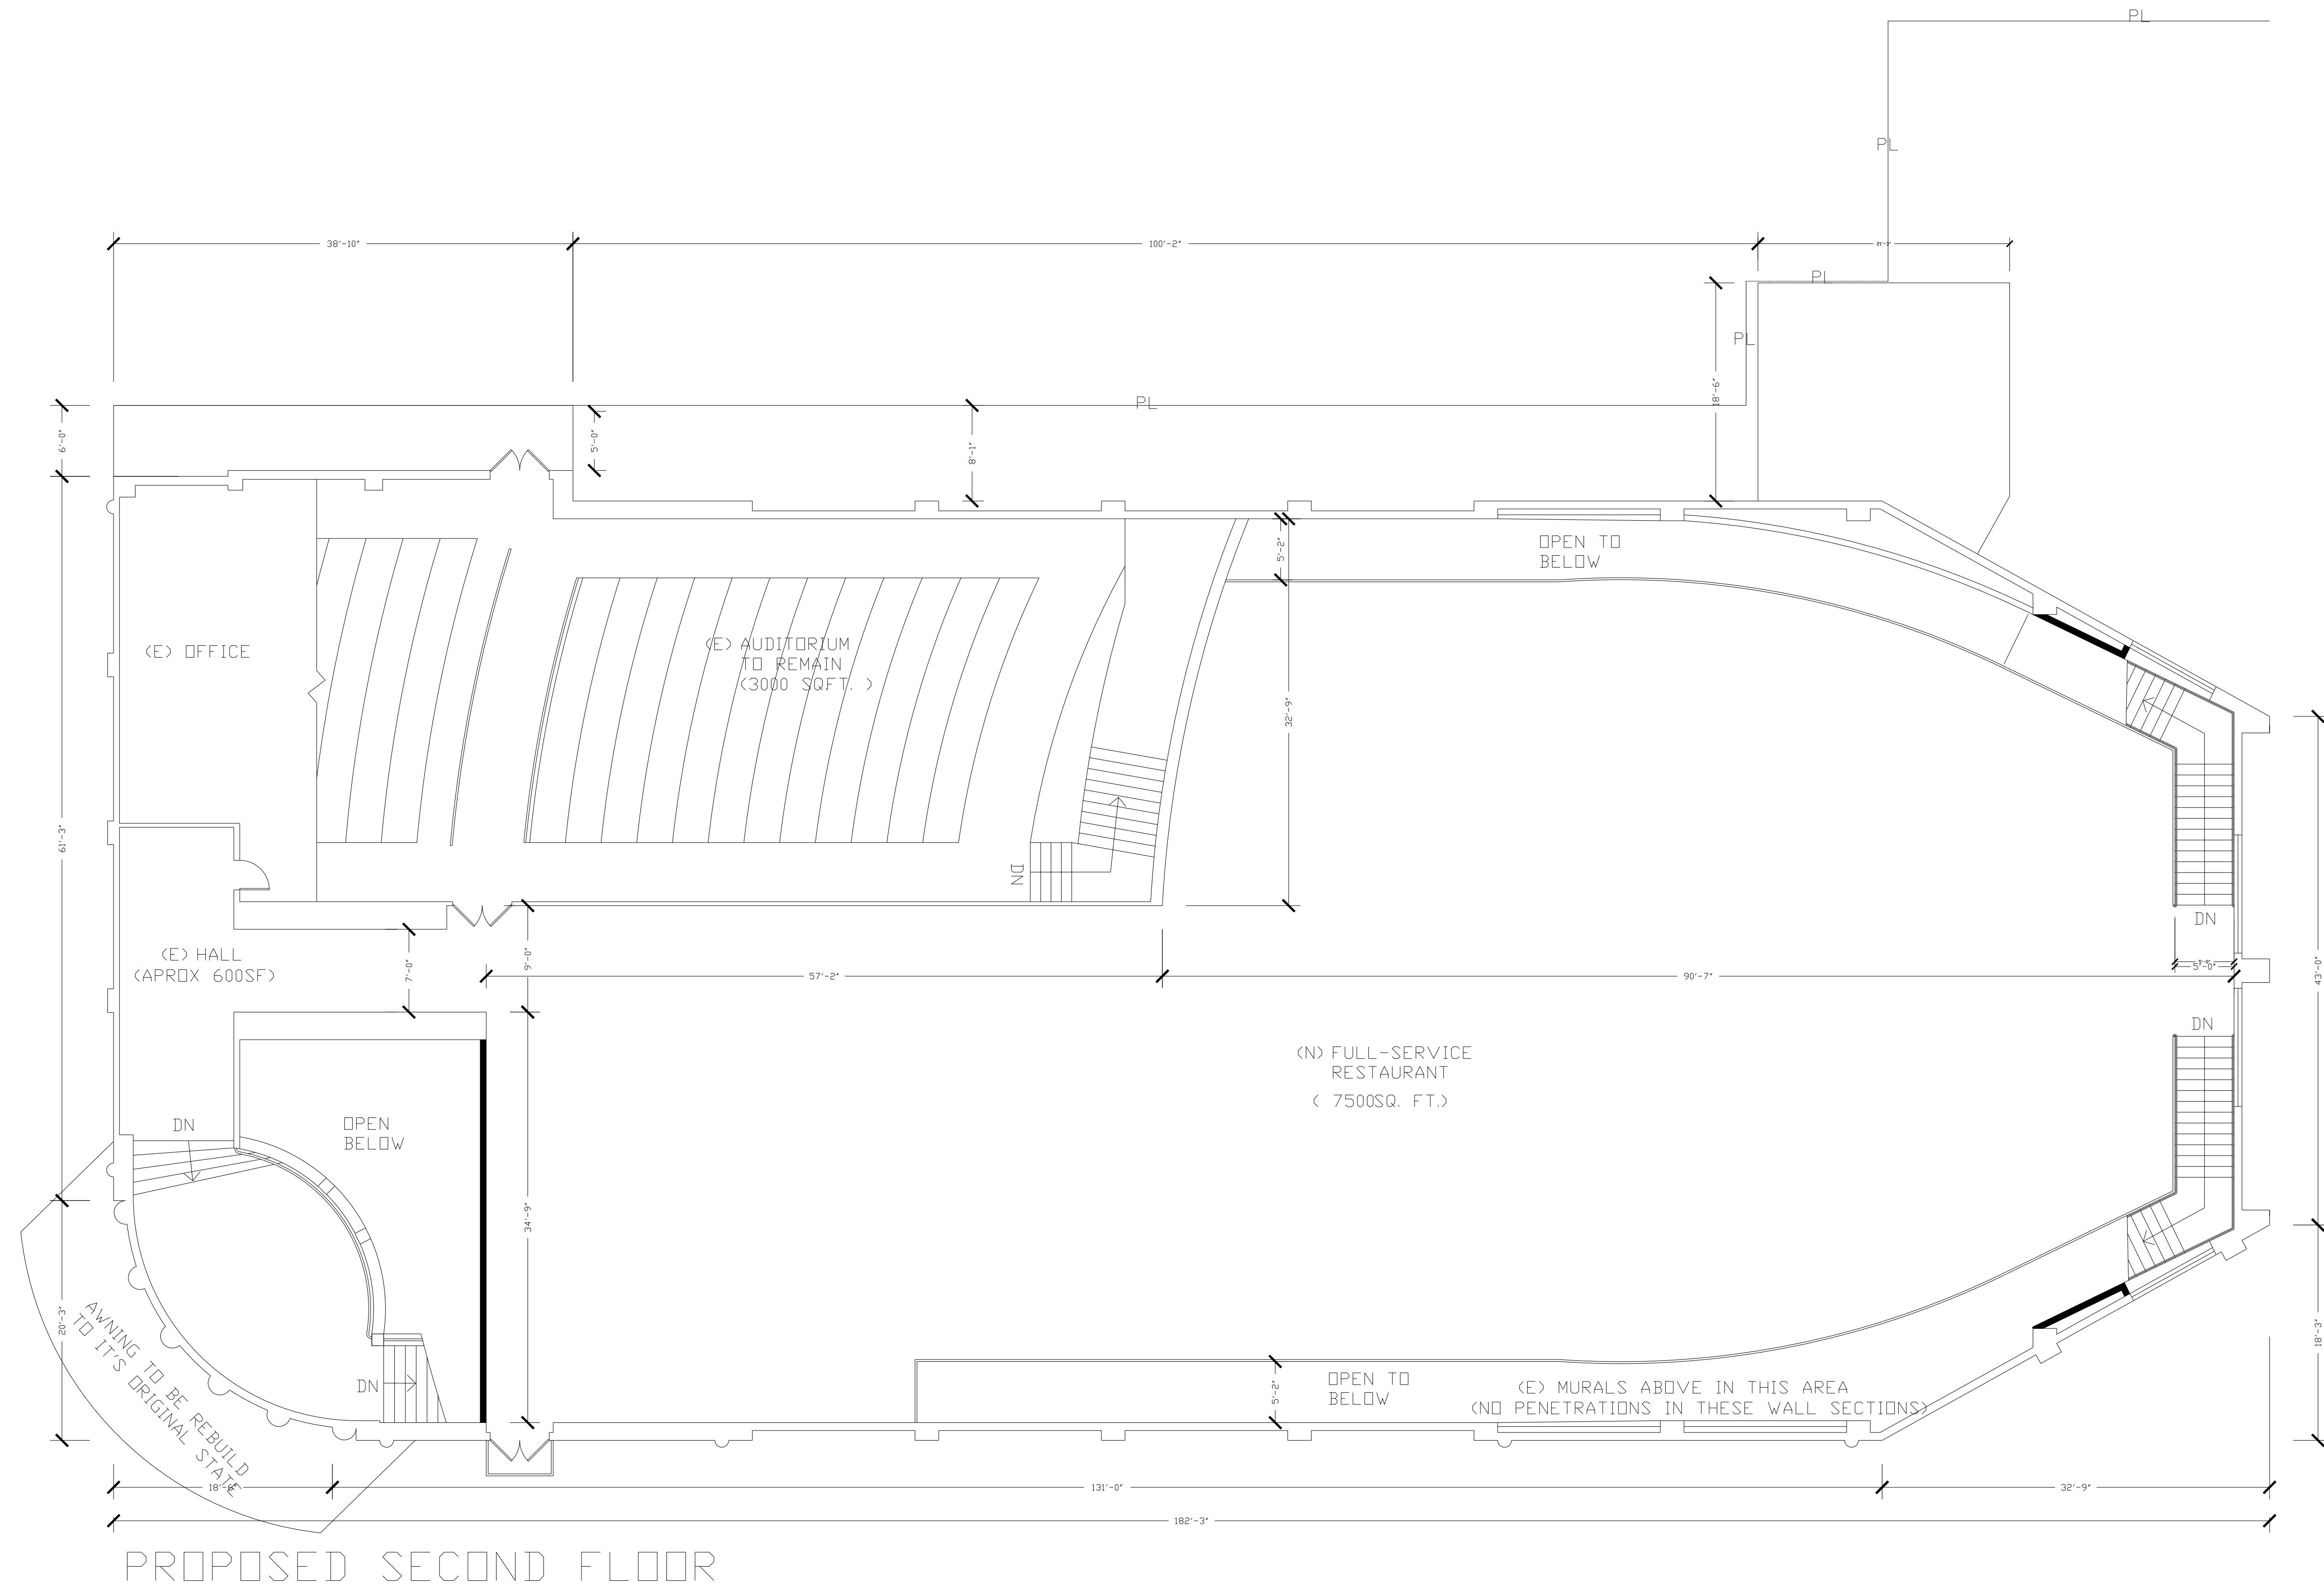

REVISIONS



12.01.09	

DESIGNED BY: ZONE DESIGN DEVELOPMENT
 DRAKE GARDNER
 10 CARLILE DR.
 SUITE NO. 1
 NOVATO, CA. 94945
 415.408.3403 (O)
 415.408.3429 (F)
 415.377.6694 (C)

PROJECT: NEW PROPOSED THEATER WALL OPENINGS
 ALEXANDRIA THEATER
 5400 GEARY
 SAN FRANCISCO, CA.
 CHAN/LUY (OWNERS) 415.695.9850

DATE: 11.01.09
 SCALE: 1/8" = 1'-0"
 DESIGNER: D.G.
 JOB NO.: CHAN/LUY
 SHEET NO.:

HA2

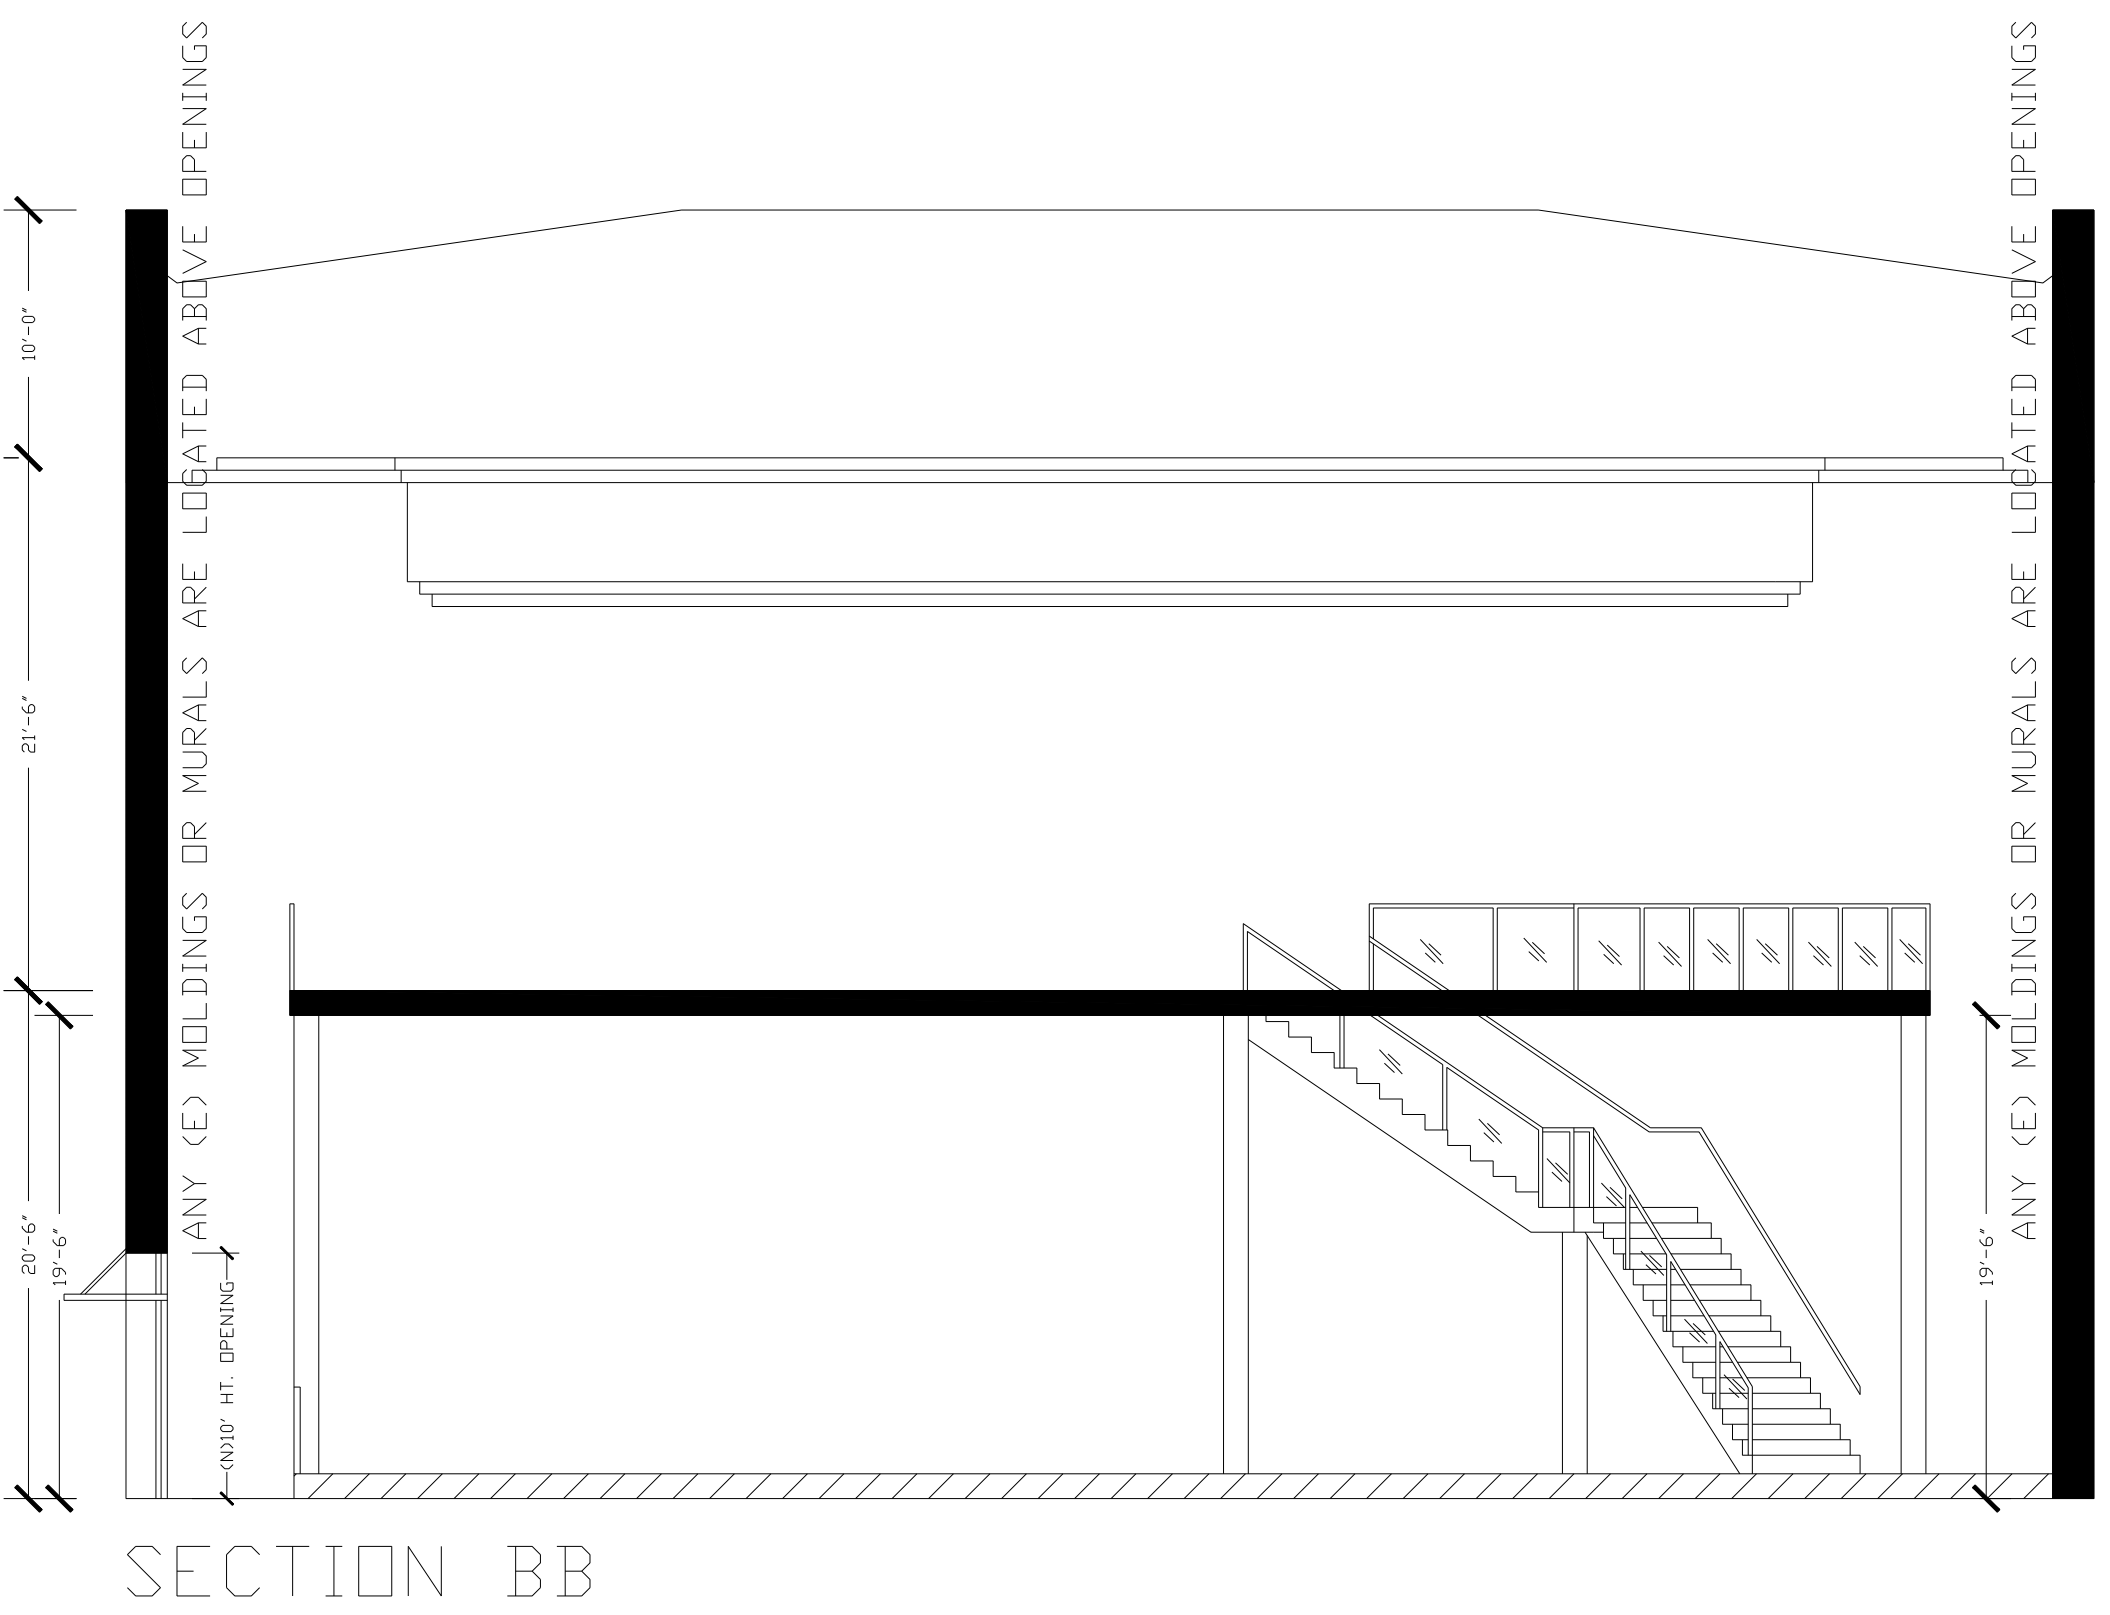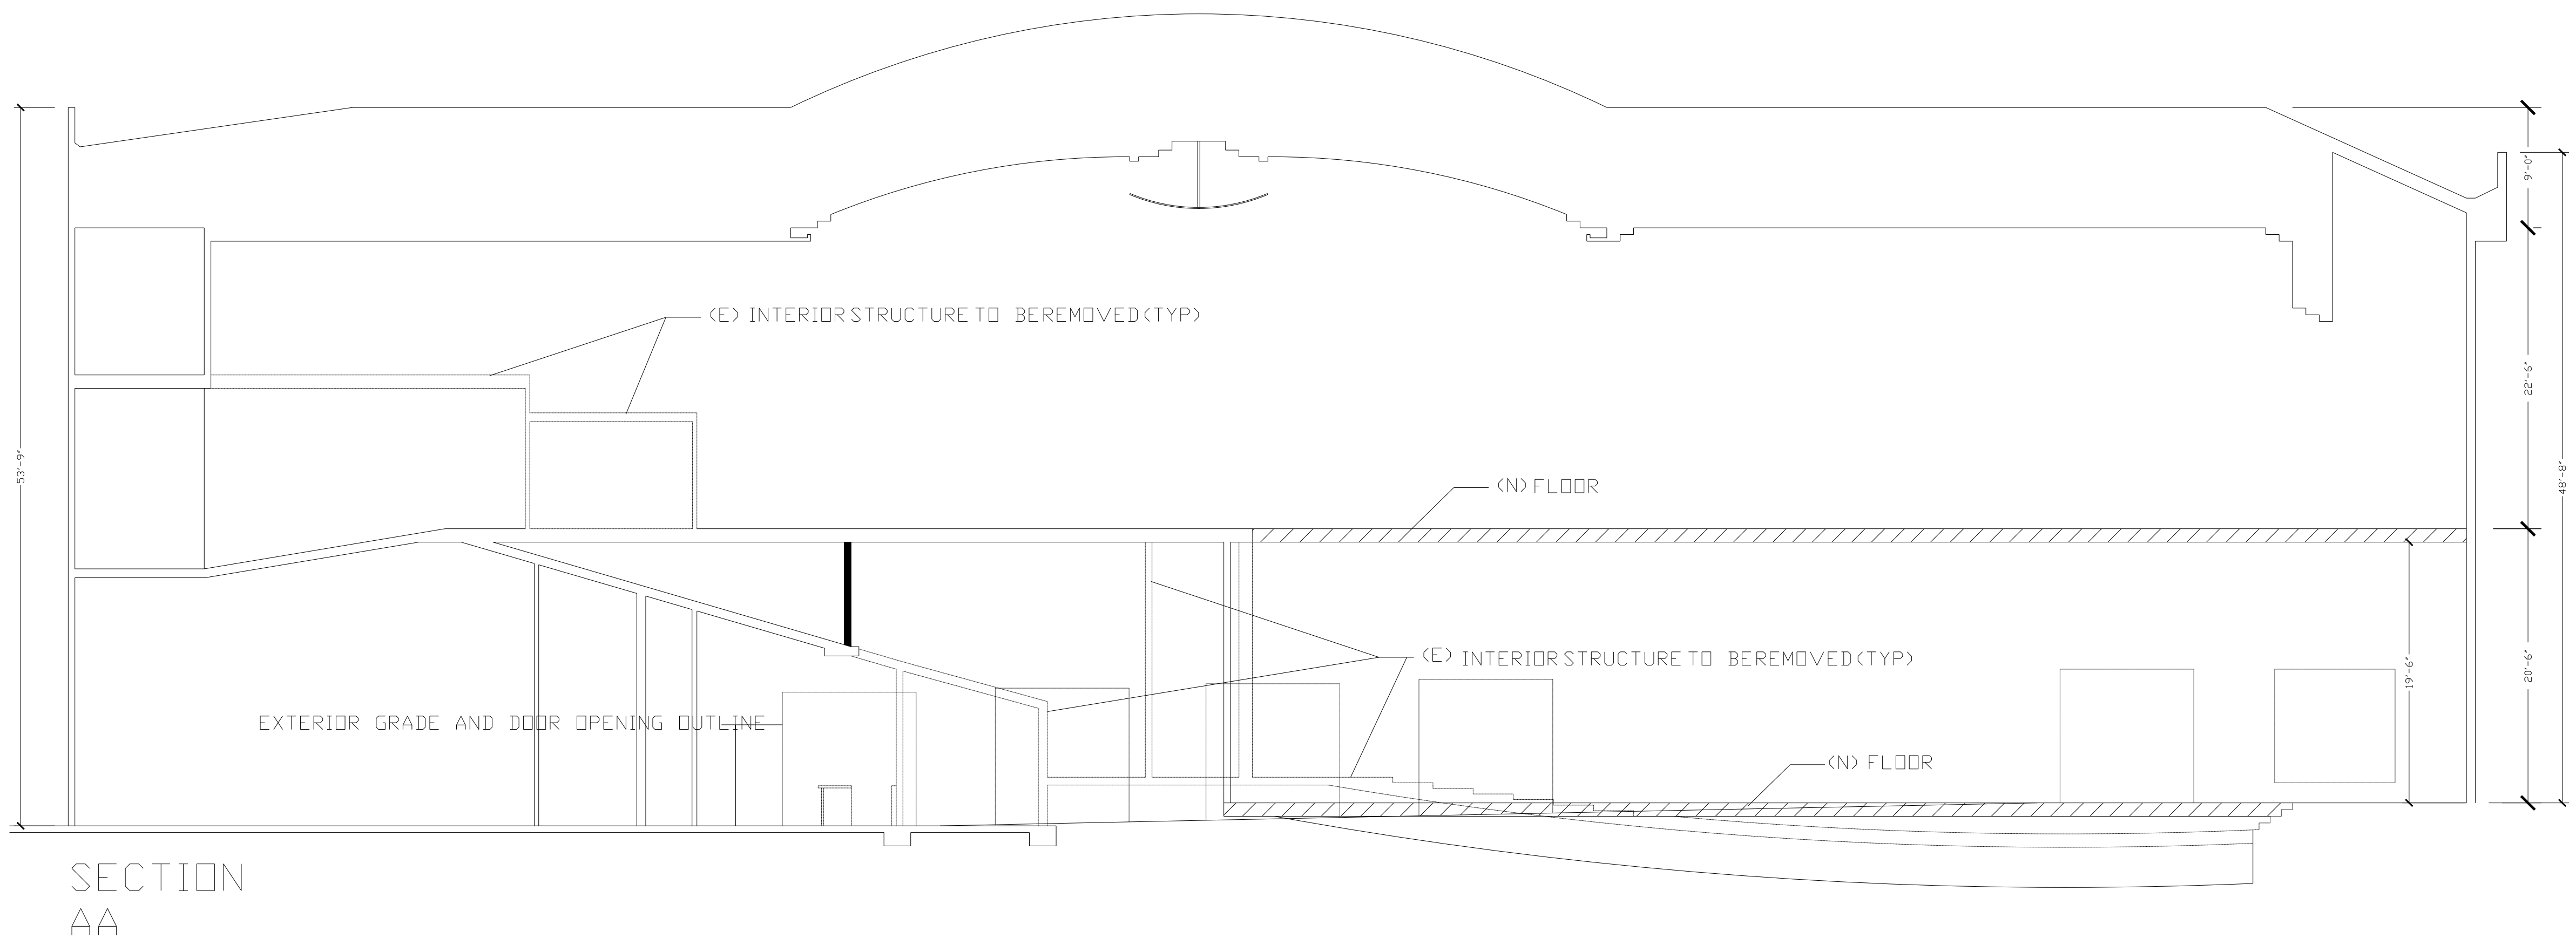

SECTION
AA

SECTION BB

REVISIONS

12.01.09		
12.07.09		

DESIGNED BY: ZONE DESIGN DEVELOPMENT
 DRAKE GARDNER
 10 CARLILE DR,
 SUITE NO. 1
 NOVATO, CA. 94945
 415.408.3403 (O)
 415.408.3429 (F)
 415.377.6694 (C)

PROJECT: NEW PROPOSED THEATER WALL OPENINGS
 ALEXANDRIA THEATER
 5400 GEARY
 SAN FRANCISCO, CA.
 CHAN/LUY (OWNERS) 415.695.9850

DATE: 11.01.09
 SCALE: 1/8" = 1'-0"
 DESIGNER: D.G.
 JOB NO.: CHAN/LUY
 SHEET NO.:

HA3